

HAZARDS LEADING TO UNUSUAL OR SIGNIFICANT RISK DURING THE CONSTRUCTION PROCESS ARE IDENTIFIED ON THIS DRAWING AS:

SEAM ARCHITECTS SPECIFIC RISKS & HAZARDS:

-

NOTE: THE LIST BELOW IDENTIFIES CERTAIN RISKS WHICH ARE DEEMED TO BE UNUSUAL, ABNORMAL OR UNEXPECTED TO A COMPETENT CONTRACTOR CARRYING OUT WORK OF THIS NATURE BUT DOES NOT COVER ALL POSSIBLE SITUATIONS WHICH MAY BE ENCOUNTERED DURING THE CONSTRUCTION PROCESS. IT IS THEREFORE THE MAIN CONTRACTOR'S RESPONSIBILITY TO IDENTIFY ANY FURTHER RISKS/HAZARDS AND TAKE APPROPRIATE ACTION.

Revisions and Notes

2	VE Issue	17/11/2021
3	General revisions	19/01/2022
4	Shelving removed / Furniture layout amended.	26/01/2022

Lambs Conduit Street


CONSTRUCTION ISSUE



SEAM architects Ltd. copyright 2021. This drawing must not be reproduced in part or whole without prior written consent. Do Not scale from this drawing. Check and confirm all dimensions on site prior to commencing work. IF IN DOUBT ASK.

SEAM Architects, 145 The High Street, Sevenoaks, Kent. TN13 1XJ Tel: 0203 637 8996

size ISO A1	scale 1:50	no 101	title Ground Floor Plan
date 26/1/22	Revision C 4	file ref A4370	client London Property Partnership


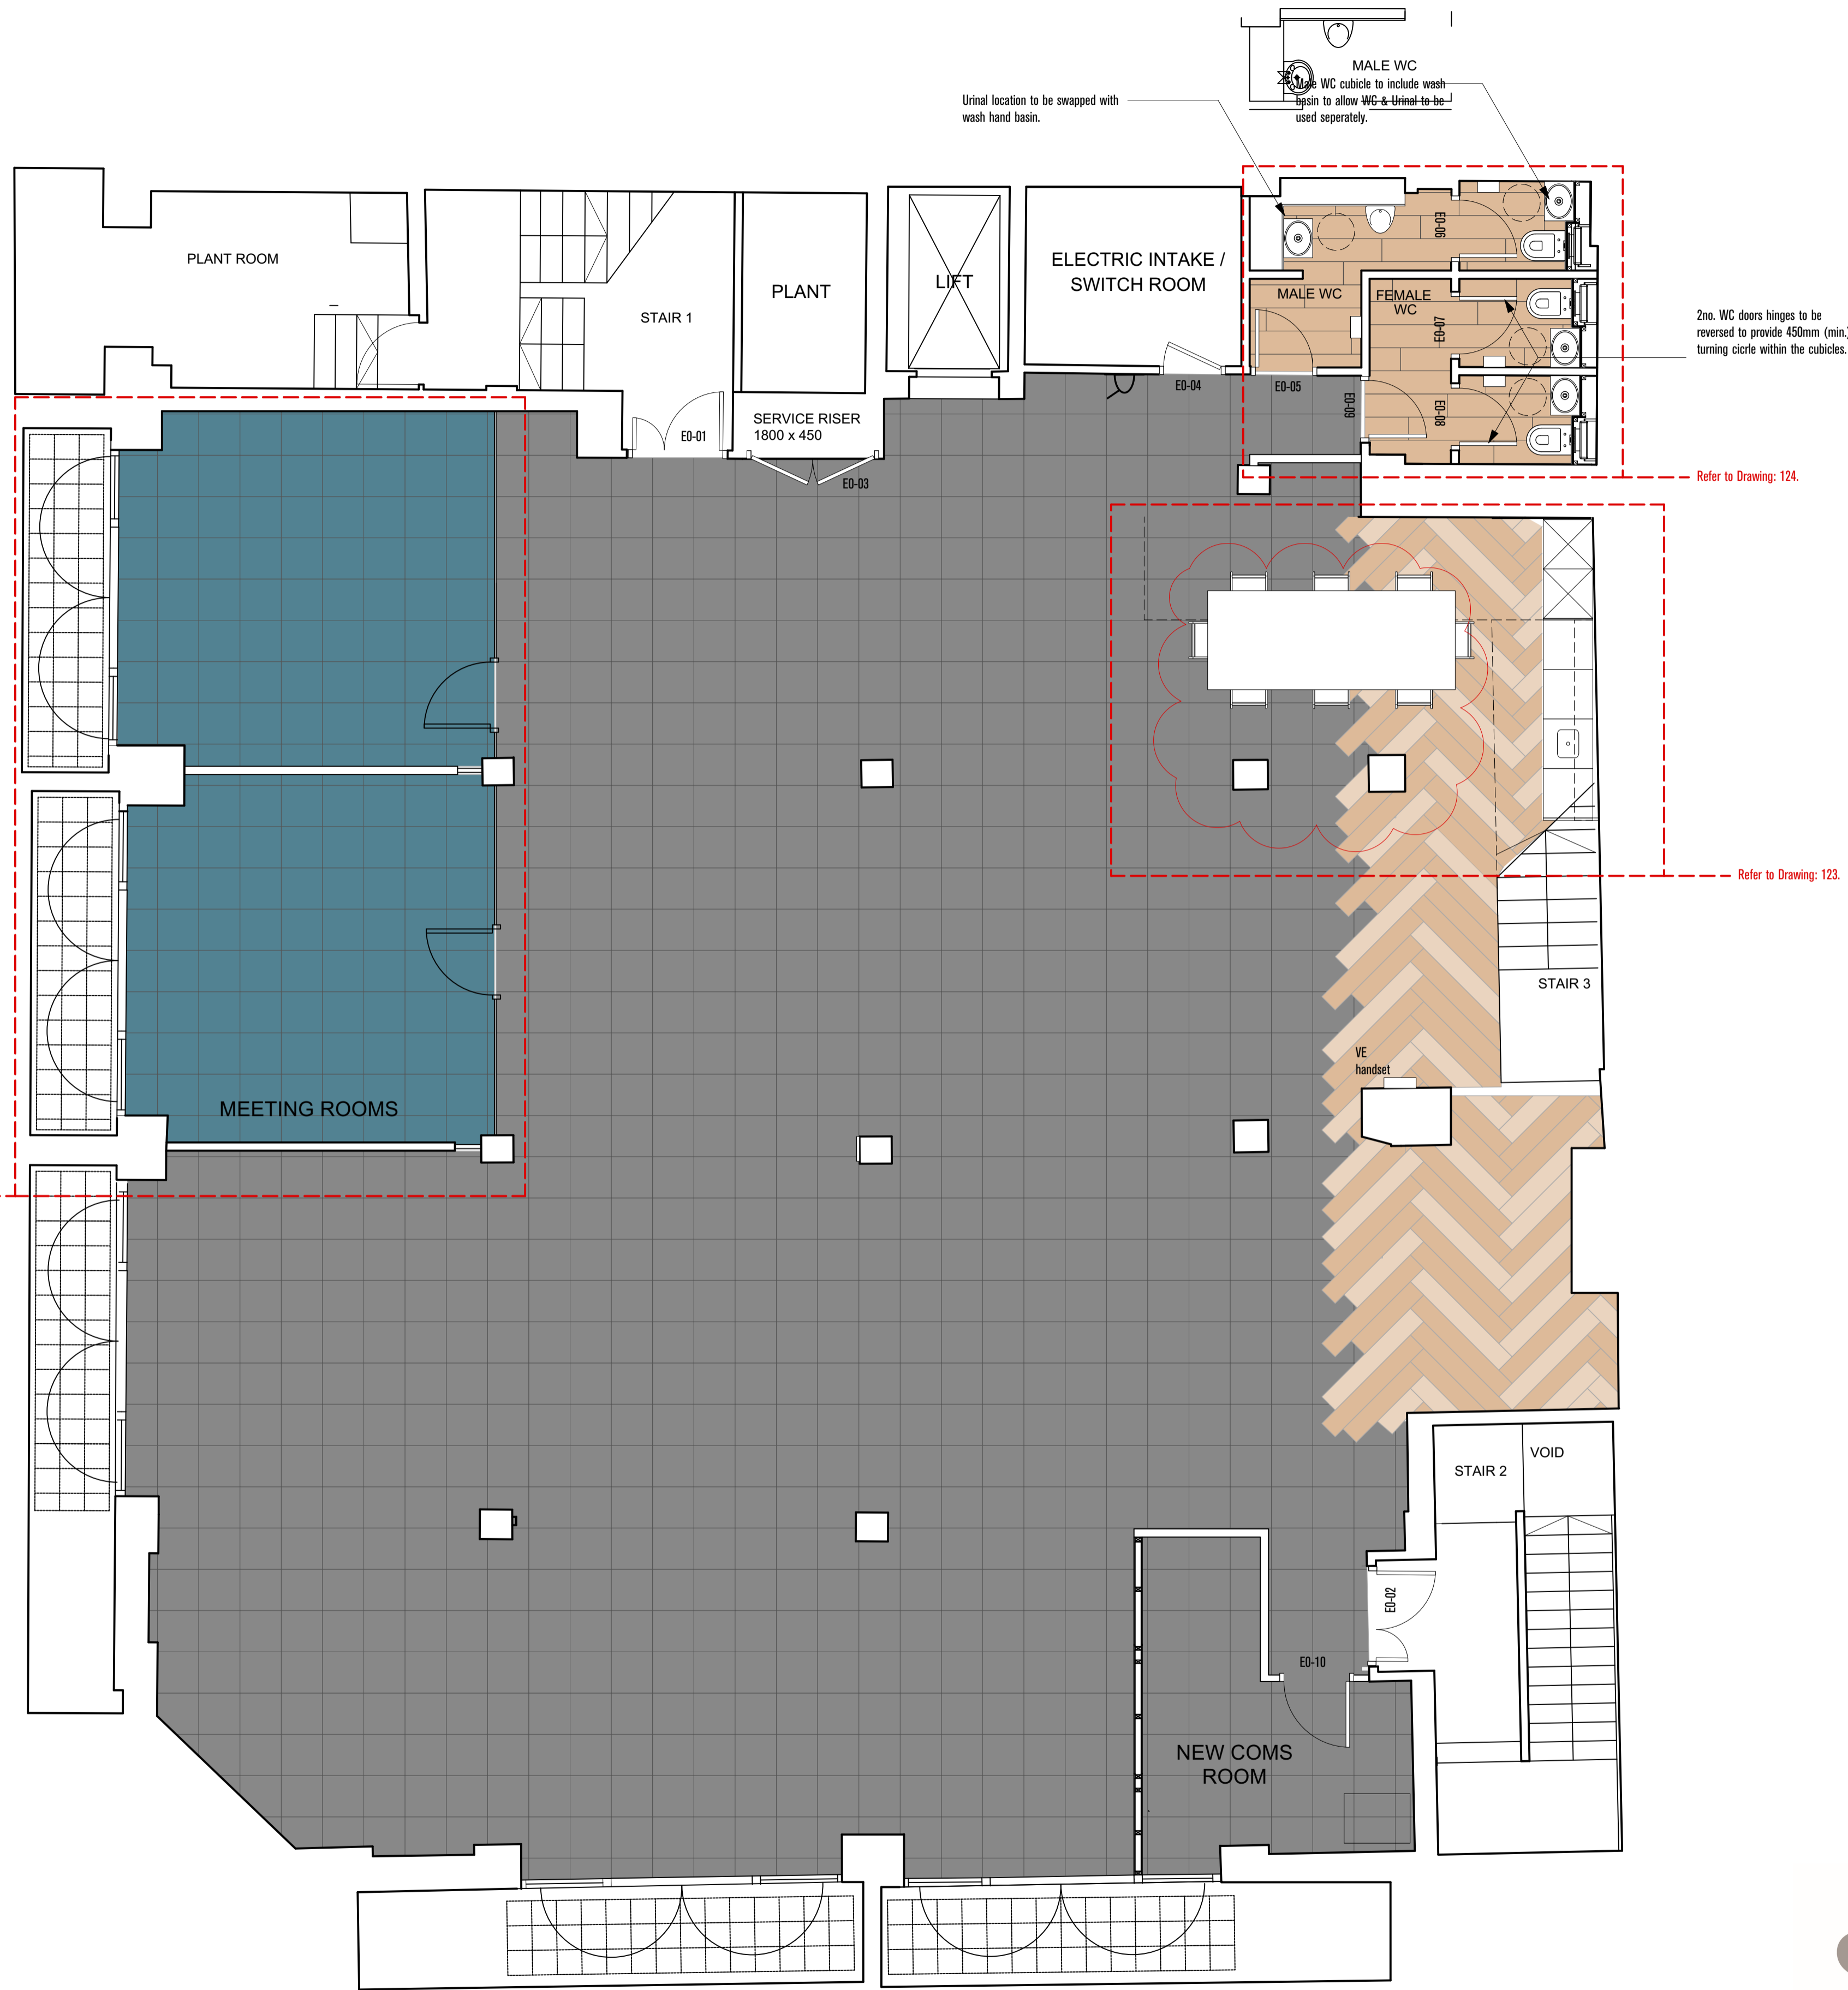


HAZARDS LEADING TO UNUSUAL OR SIGNIFICANT RISK DURING THE CONSTRUCTION PROCESS ARE IDENTIFIED ON THIS DRAWING AS:

SEAM ARCHITECTS SPECIFIC RISKS & HAZARDS:

-

NOTE: THE LIST BELOW IDENTIFIES CERTAIN RISKS WHICH ARE DEEMED TO BE UNUSUAL, ABNORMAL OR UNEXPECTED TO A COMPETENT CONTRACTOR CARRYING OUT WORK OF THIS NATURE BUT DOES NOT COVER ALL POSSIBLE SITUATIONS WHICH MAY BE ENCOUNTERED DURING THE CONSTRUCTION PROCESS. IT IS THEREFORE THE MAIN CONTRACTOR'S RESPONSIBILITY TO IDENTIFY ANY FURTHER RISKS/HAZARDS AND TAKE APPROPRIATE ACTION.

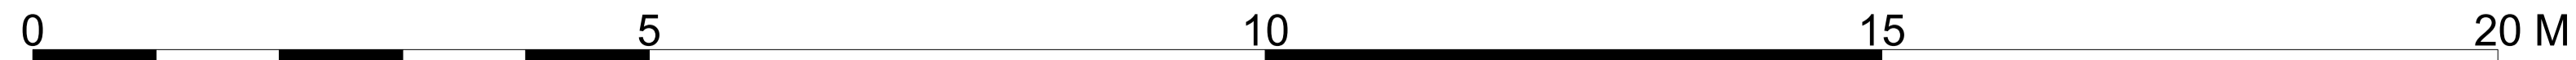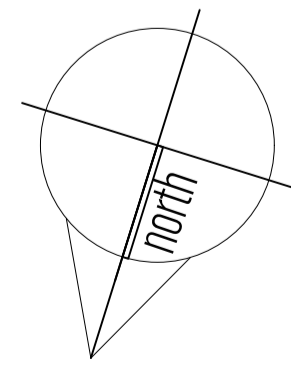

Revisions and Notes	
2	VE Issue 17/11/2021
3	Breakfast bar omitted. 14/12/2021
4	General revisions 19/01/2022

SEAM architects Ltd. copyright 2021. This drawing must not be reproduced in part or whole without prior written consent. Do Not scale from this drawing. Check and confirm all dimensions on site prior to commencing work. IF IN DOUBT ASK.

Lambs Conduit Street

CONSTRUCTION ISSUE



size ISO A1	scale 1:50	no 100	title Lower Ground Plan
date 19/1/22	Revision C 4	file ref A4370	client London Property Partnership