



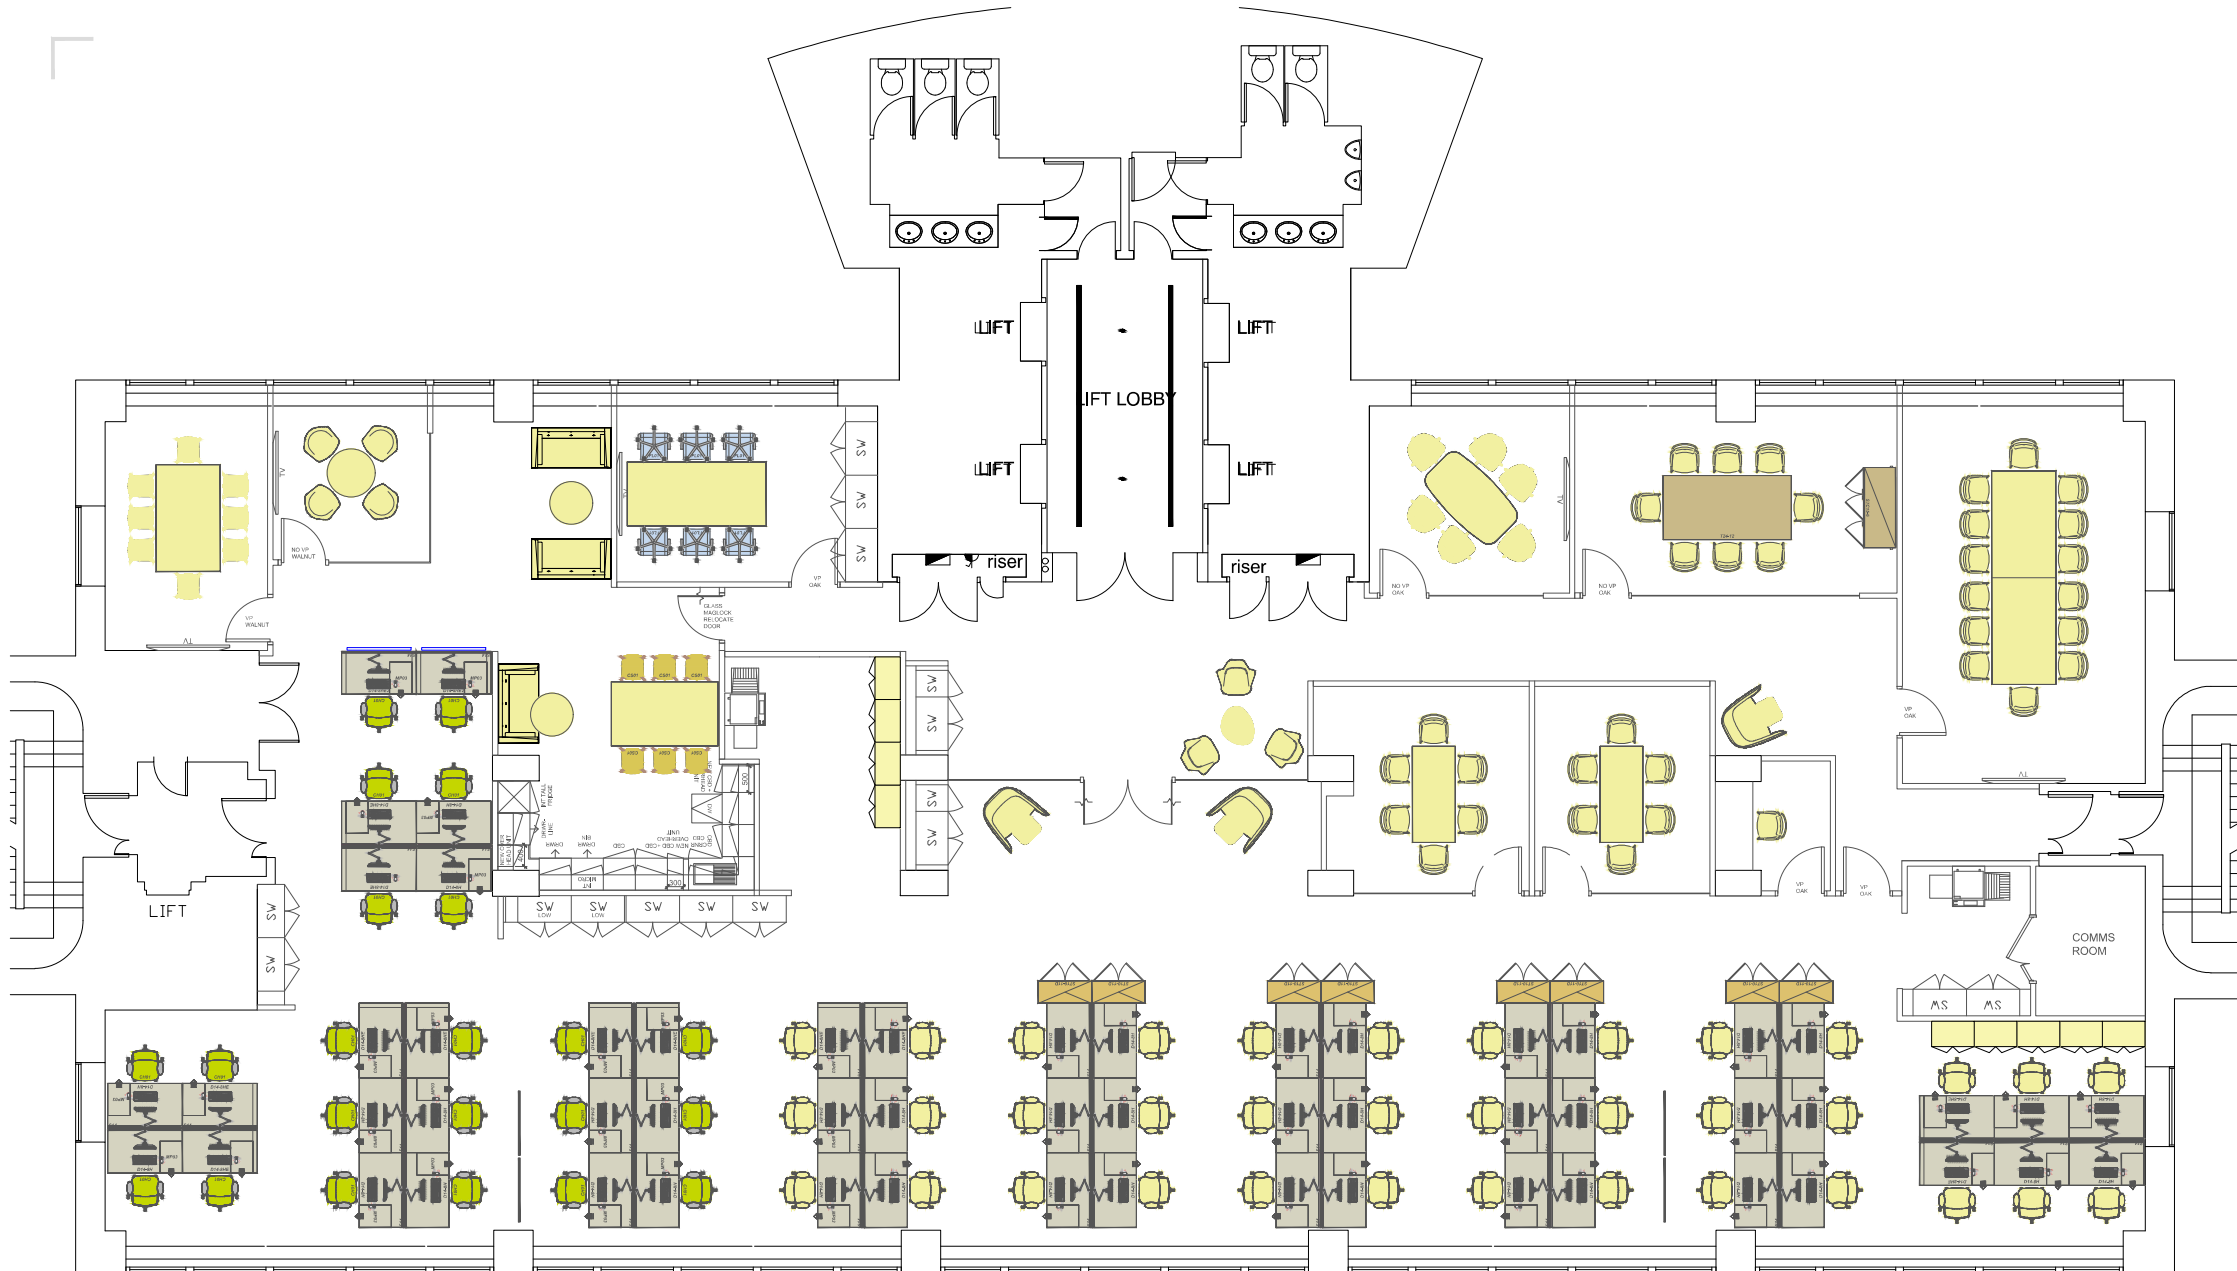

THIS DRAWING IS NOT TO BE SCALED

This drawing is the property of Studio11 Interiors and may not be copied or reproduced without consent. All dimensions must be checked on site before commencing work. Studio11 Interiors asserts full Intellectual Property Rights in connection with designs, layouts and information contained within this drawing. Rights are transferred to the named client only upon receipt of full agreed payment in connection with services provided.

Ceiling Height: - SB Height: -

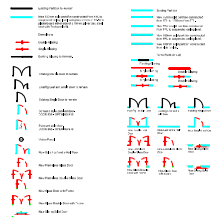

NO.	DATE	REVISIONS	BY

PROPOSED

APPROVED BY:

DATE:



MERCHANTS HOUSE, 5-7 SOUTHWARK STREET,
LONDON, SE1 1RQ

Site Address:
ORION HOUSE
5 UPPER ST. MARTIN'S LANE,
LONDON, WC2H 9EA

Other

Client:
LINCOLN INTERNATIONAL

Title:
EXISTING
GENERAL ARRANGEMENT
SIXTH FLOOR

Drawn:	PB	Scale:	1:50@A1
Sgn/ghft	/	Date:	15/02/24

1821	06	GA	N
Project No	Floor	Detail	Rev